

ENGLAND - EAST COAST
BLYTH
ADMIRALTY CHART NO 1626

NOTICE TO MARINERS NO. 01 OF 2023 GENERAL NOTICE TO RIVER USERS

Pegasus Group – Remedial Works of the Cow Gut Outfall

All Mariners, Fishermen and Harbour users are to be advised that remedial works are to be carried out on the Cow Gut Outfall at Northumberland Energy Park. This work is to be carried out by Pegasus Group on behalf of Advance Northumberland on Thursday 12th January 2023.

The works will be carried out in compliance to MMO License L/2022/00545/1

The existing outfall from the Cow Gut watercourse has collapsed and is to be replaced/remediated by cutting it back and repairing the existing revetment to 'daylight' the downstream section of the culvert back.

The works co-ordinates are as follows:

55°08.4976'N 01°31.3859'W
55°08.5047'N 01°31.3573'W
55°08.5376'N 01°31.3779'W
55°08.5291'N 01°31.4122'W
55°08.4976'N 01°31.3859'W

And a site plan is attached.

All of the works will be undertaken from land.


Further information can be obtained from Sophie Gooch – Associate Planner for Pegasus Group.

Sophie.Gooch@pegasusgroup.co.uk

EXT 6210 T 0191 917 6700

3rd Floor, Gainsborough House | 34-40 Grey Street | Newcastle upon Tyne | NE1 6AE

Edwin Dick
Harbour Master
9 January 2023

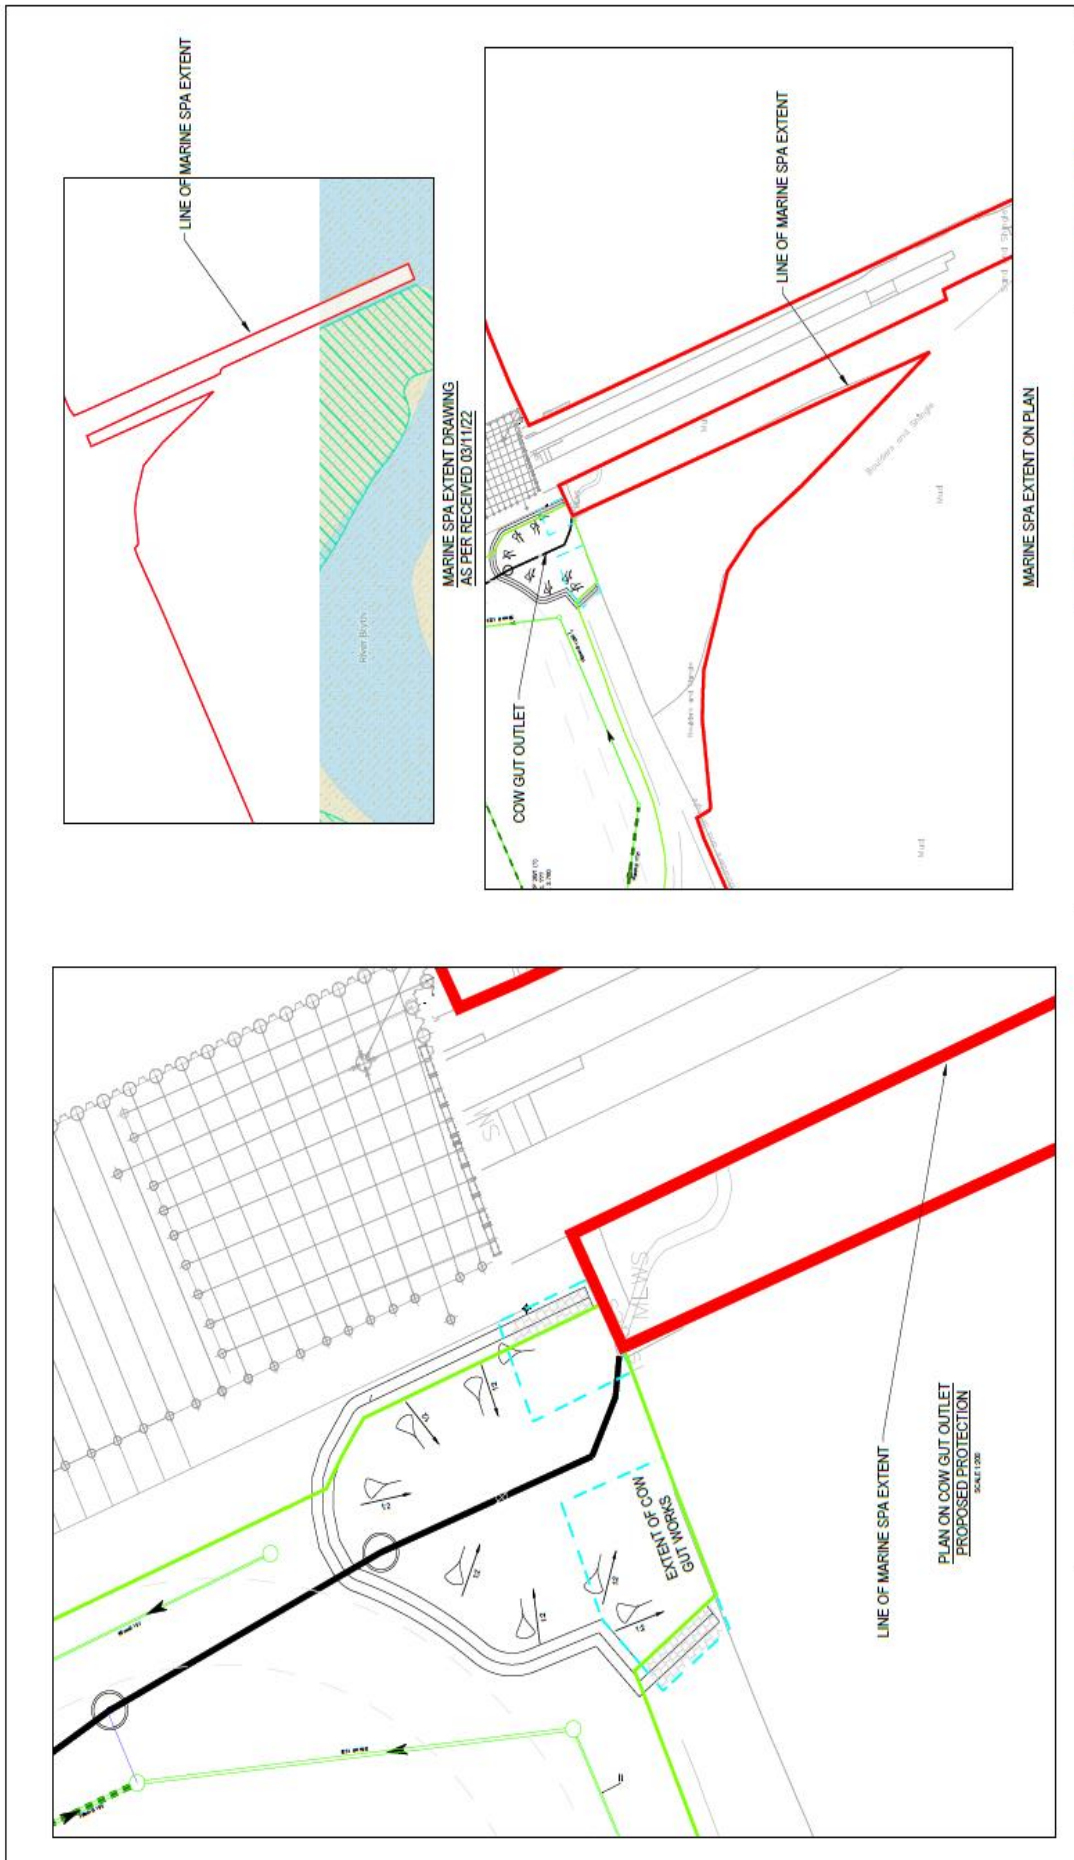

 GHD Consulting Engineers & Surveyors Limited 12500682-GHD-XX-XX-Z-SK-5003		Client: ADVANCE NORTHUMBERLAND Project: NORTHUMBERLAND ENERGY PARK - PHASE 1 Stage: FOR COORDINATION	Drawing No: A1 Title: SITE UPFILLING WORKS - COW GUT WORKS MARINE SPA EXTENT
Project No: 12500682 Drawing No: A1	Date: 03/11/22	Scale: S1 Code:	Project No: 12500682 Drawing No: A1
Author: LF Designer: LS	Drafting Check: AL Design Check: JCL	Date: 03/11/22	Date: 03/11/22